

**FOR DETAILS OF THE VACANT UNITS IN DIFFERENT SCHEMES AND FOR SITE
VISIT PLEASE CONTACT FOLLOWING OFFICERS/STAFF OF OSHB**

Sl	Name of the scheme	Contact person	Contact no
01	Aiginia, Jagamara, Dumuduma, Ph-VII & Kharavela Enclave	A.Ghose	9439179084
02	Mahisapat, Dhenkanal	B.Roul	9861211820
03	Muktapur, Nayagarh	J. Tripathy	9178902462
04	Ambapua, Berhampur	A Parida	7008538935
05	Kumbha, Koraput	B.Padhi	9938393488
06	Badapatrapalli, Sundargarh	B.N.Mishra B. Oram	9348873988 7008500781


158
17

TBM - 1
(100.000)

TBM - 2
(100.210)

Road Retaining Wall

Ambapua, Berhampur,
Khata no-228
Plot No-241

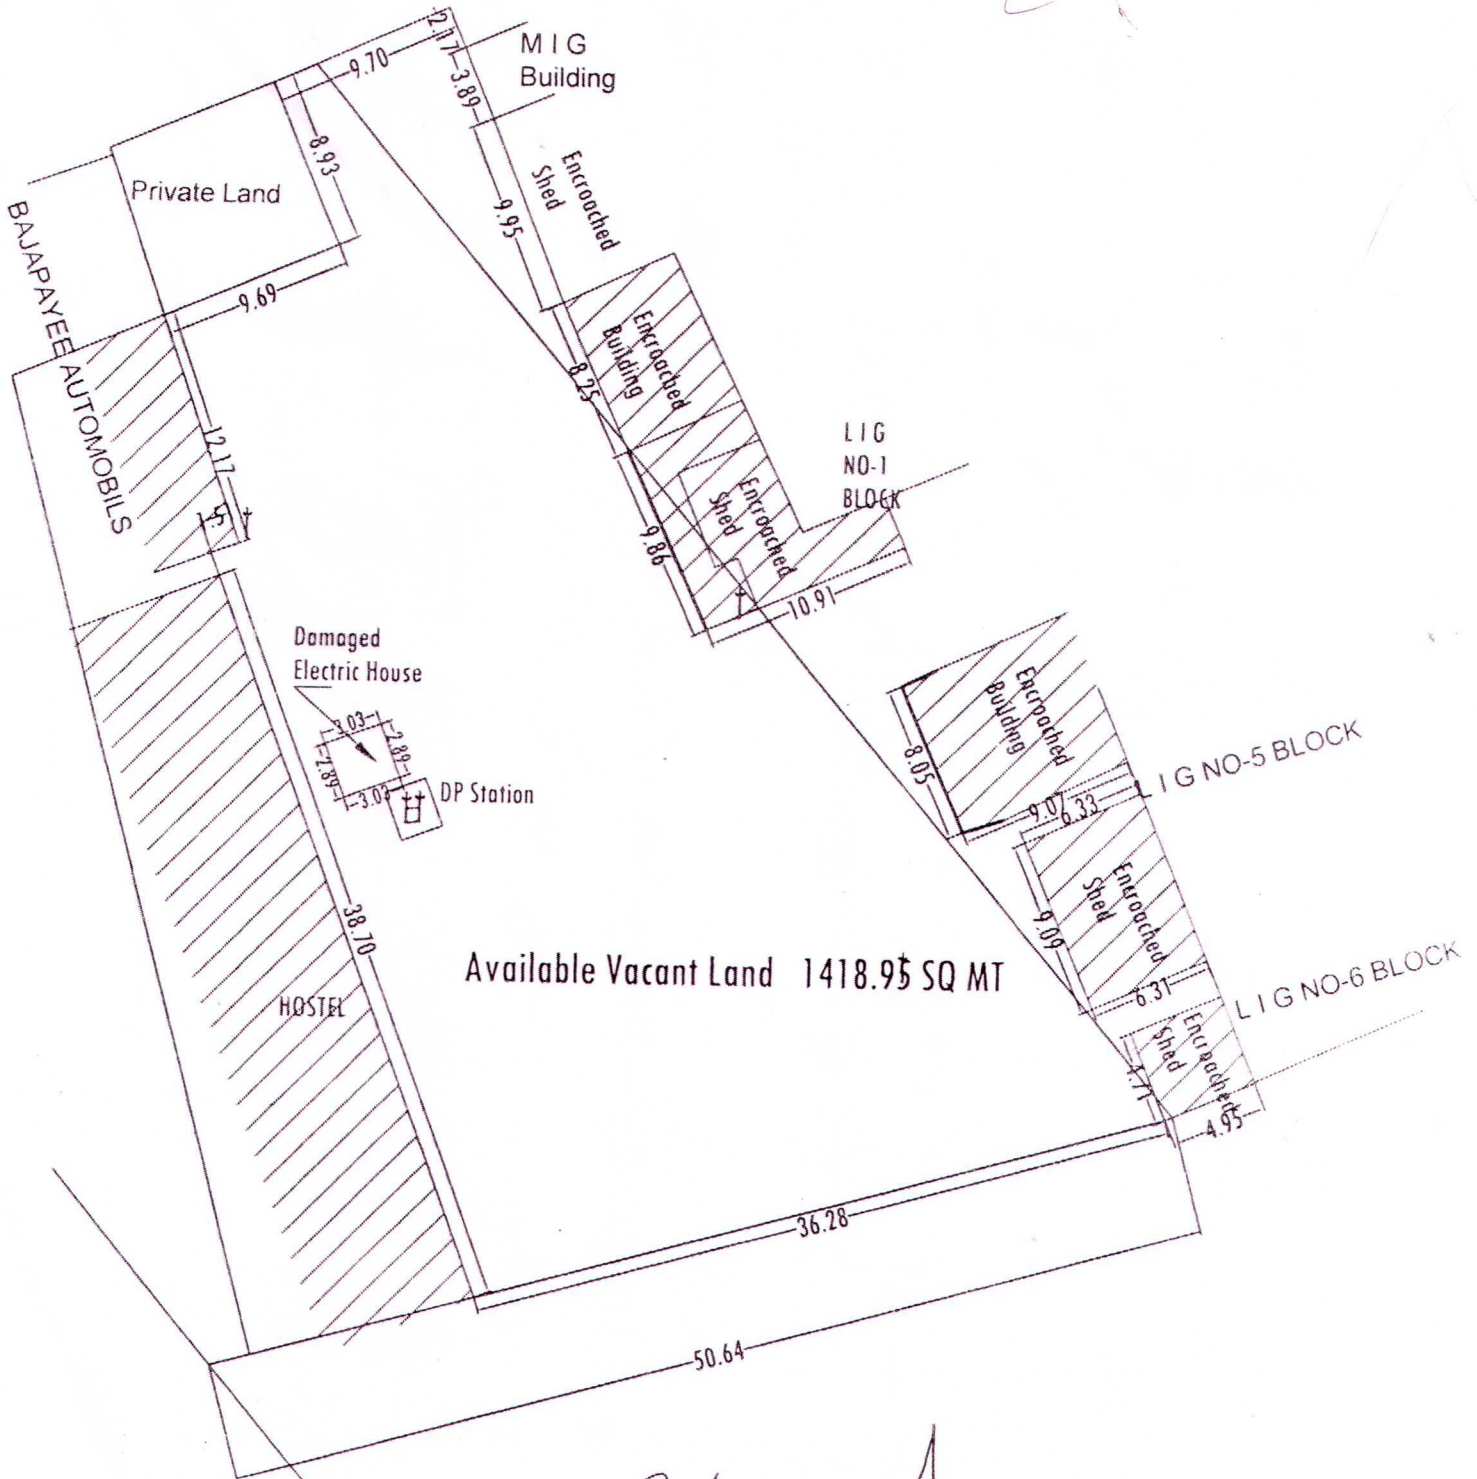

Radhona
25.7.19

25.7.19

Pt - I

152

Jagamara, Bhubaneswar
Khata No-1133/451 & 1133/435
Plot No- 1157 & 1158/3181

Govt Land
BH-50




Revenue Map

159

372 370

Aiginia, Bhubaneswar
Khat no- 278
Plot no-132 (P)

Aiginia

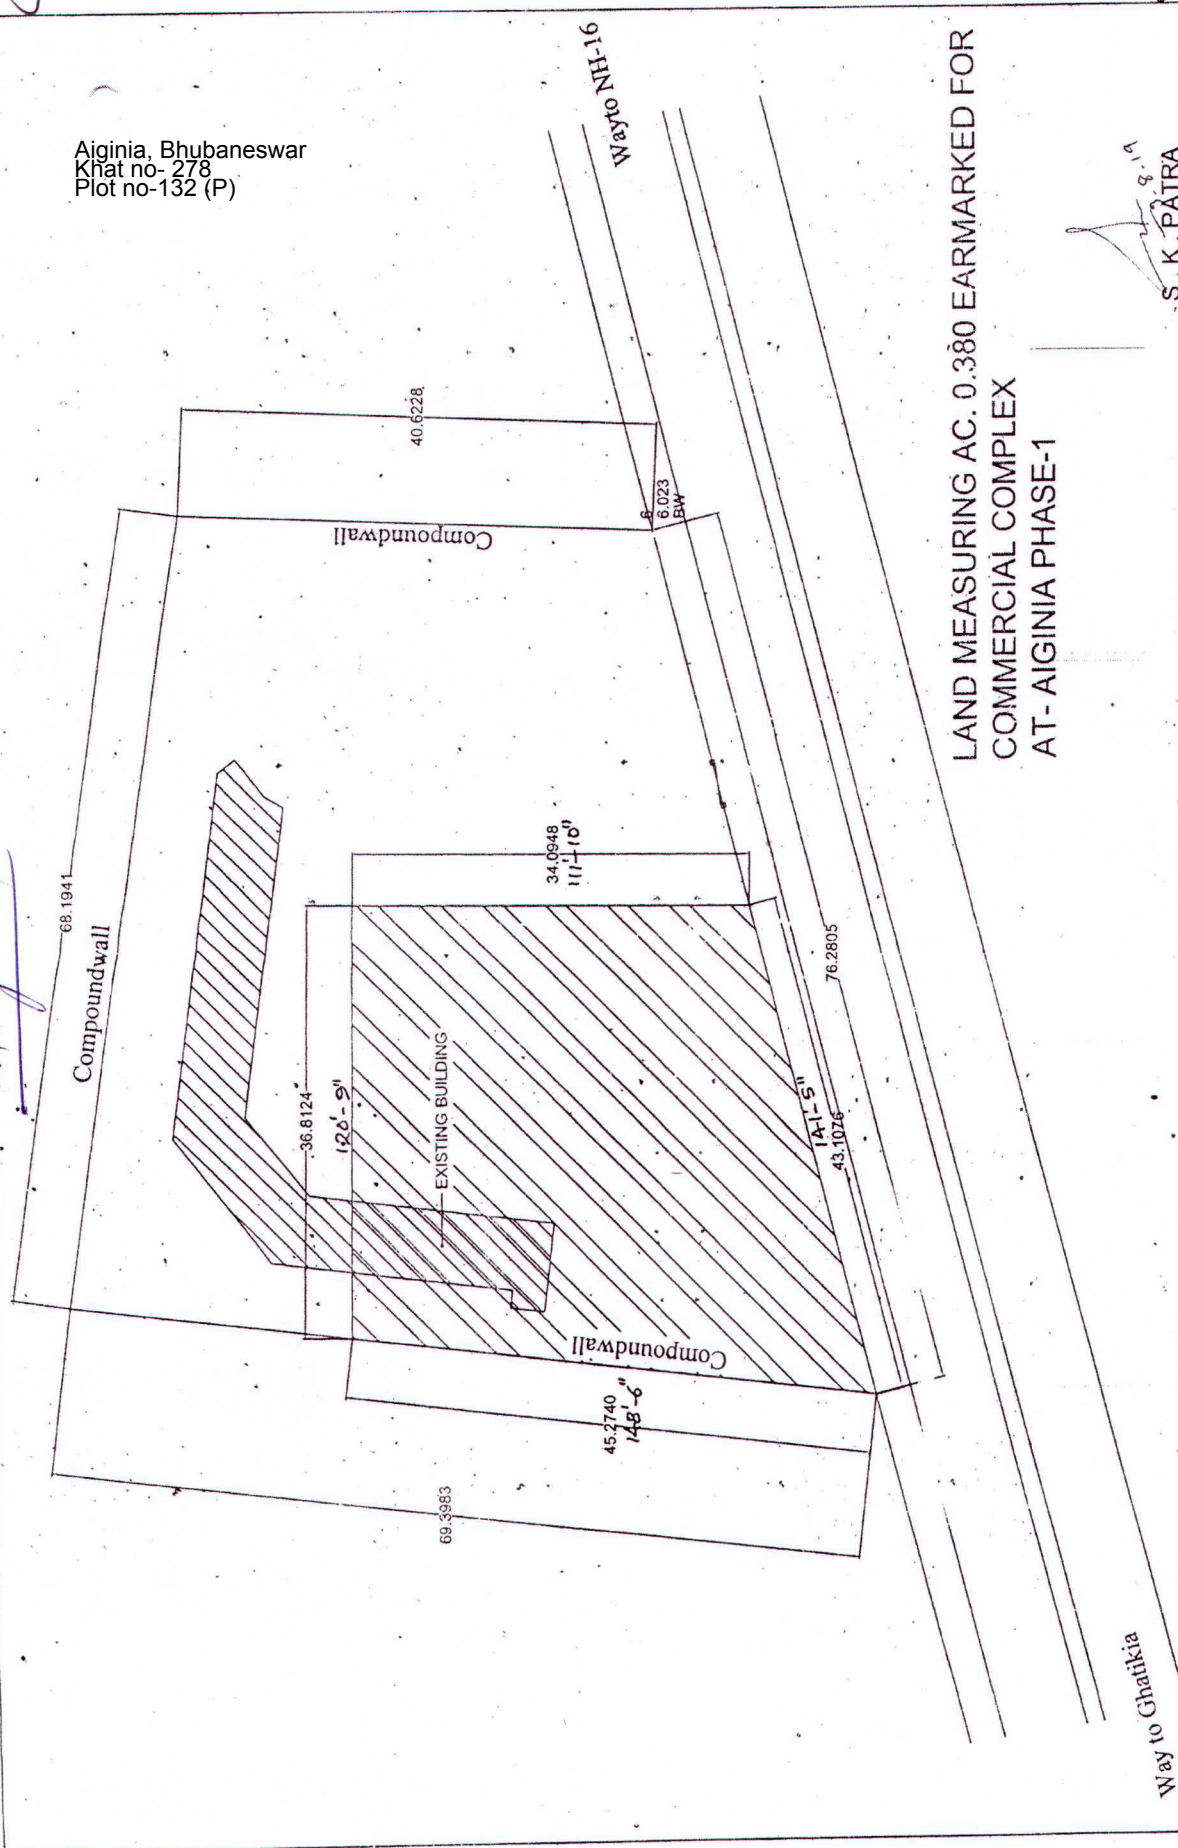

LAND MEASURING AC. 0.380 EARMARKED FOR
COMMERCIAL COMPLEX
AT- AIGINIA PHASE-1

S. K. PATRA
DY. CHIEF ARCHITECT

Way to Ghatikia